

## KANCHENDZONGA SQUARE

## SECTIONS

DRG : R0/B-2/KS/24/02/2021

[illegible]


- DO NOT SCALE THE DRAWING.
- INCASE OF DISCREPANCY, REFER BACK TO ARCHITECT.
- REFER TO THE STRUCTURAL DRAWING FOR THE DETAILS IN CONJUNCTION WITH THIS DRAWING.

☒ PRELIMINARY      ☐ INFORMATION  
☐ APPROVAL      ☐ CONSTRUCTION



201, E, Runwal & Omkar Esquare,  
Opp. Sion Chunabhatti Signal,  
Off Eastern Express Highway,  
Mumbai :- 400 022, India.  
Tel:- +91 24073838  
Tel/ Fax:- +91 24073939  
Email:- hvarch@gmail.com,  
mail@hvarchitects.com


DRN. BY:	FARHEEN.K		
CHD. BY:	H.V.		
SCALE:	NTS	SIZE:	
DRG. NO:	R0/LG-2/KS/17/12/20		SHEET:

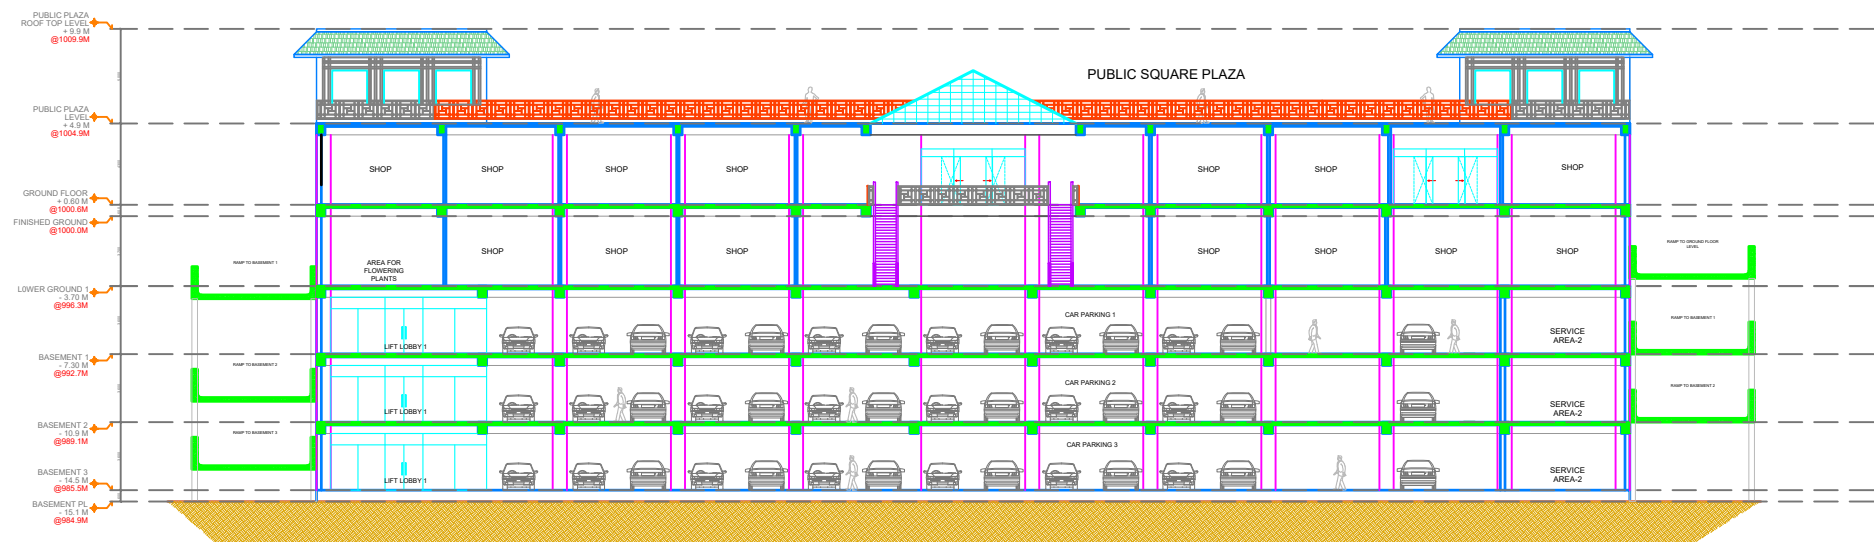

## SCHEMATIC SECTION SHOWING LEVELS



NO. OF CAR PARK :67  
NO. OF 2 WHEELER :20

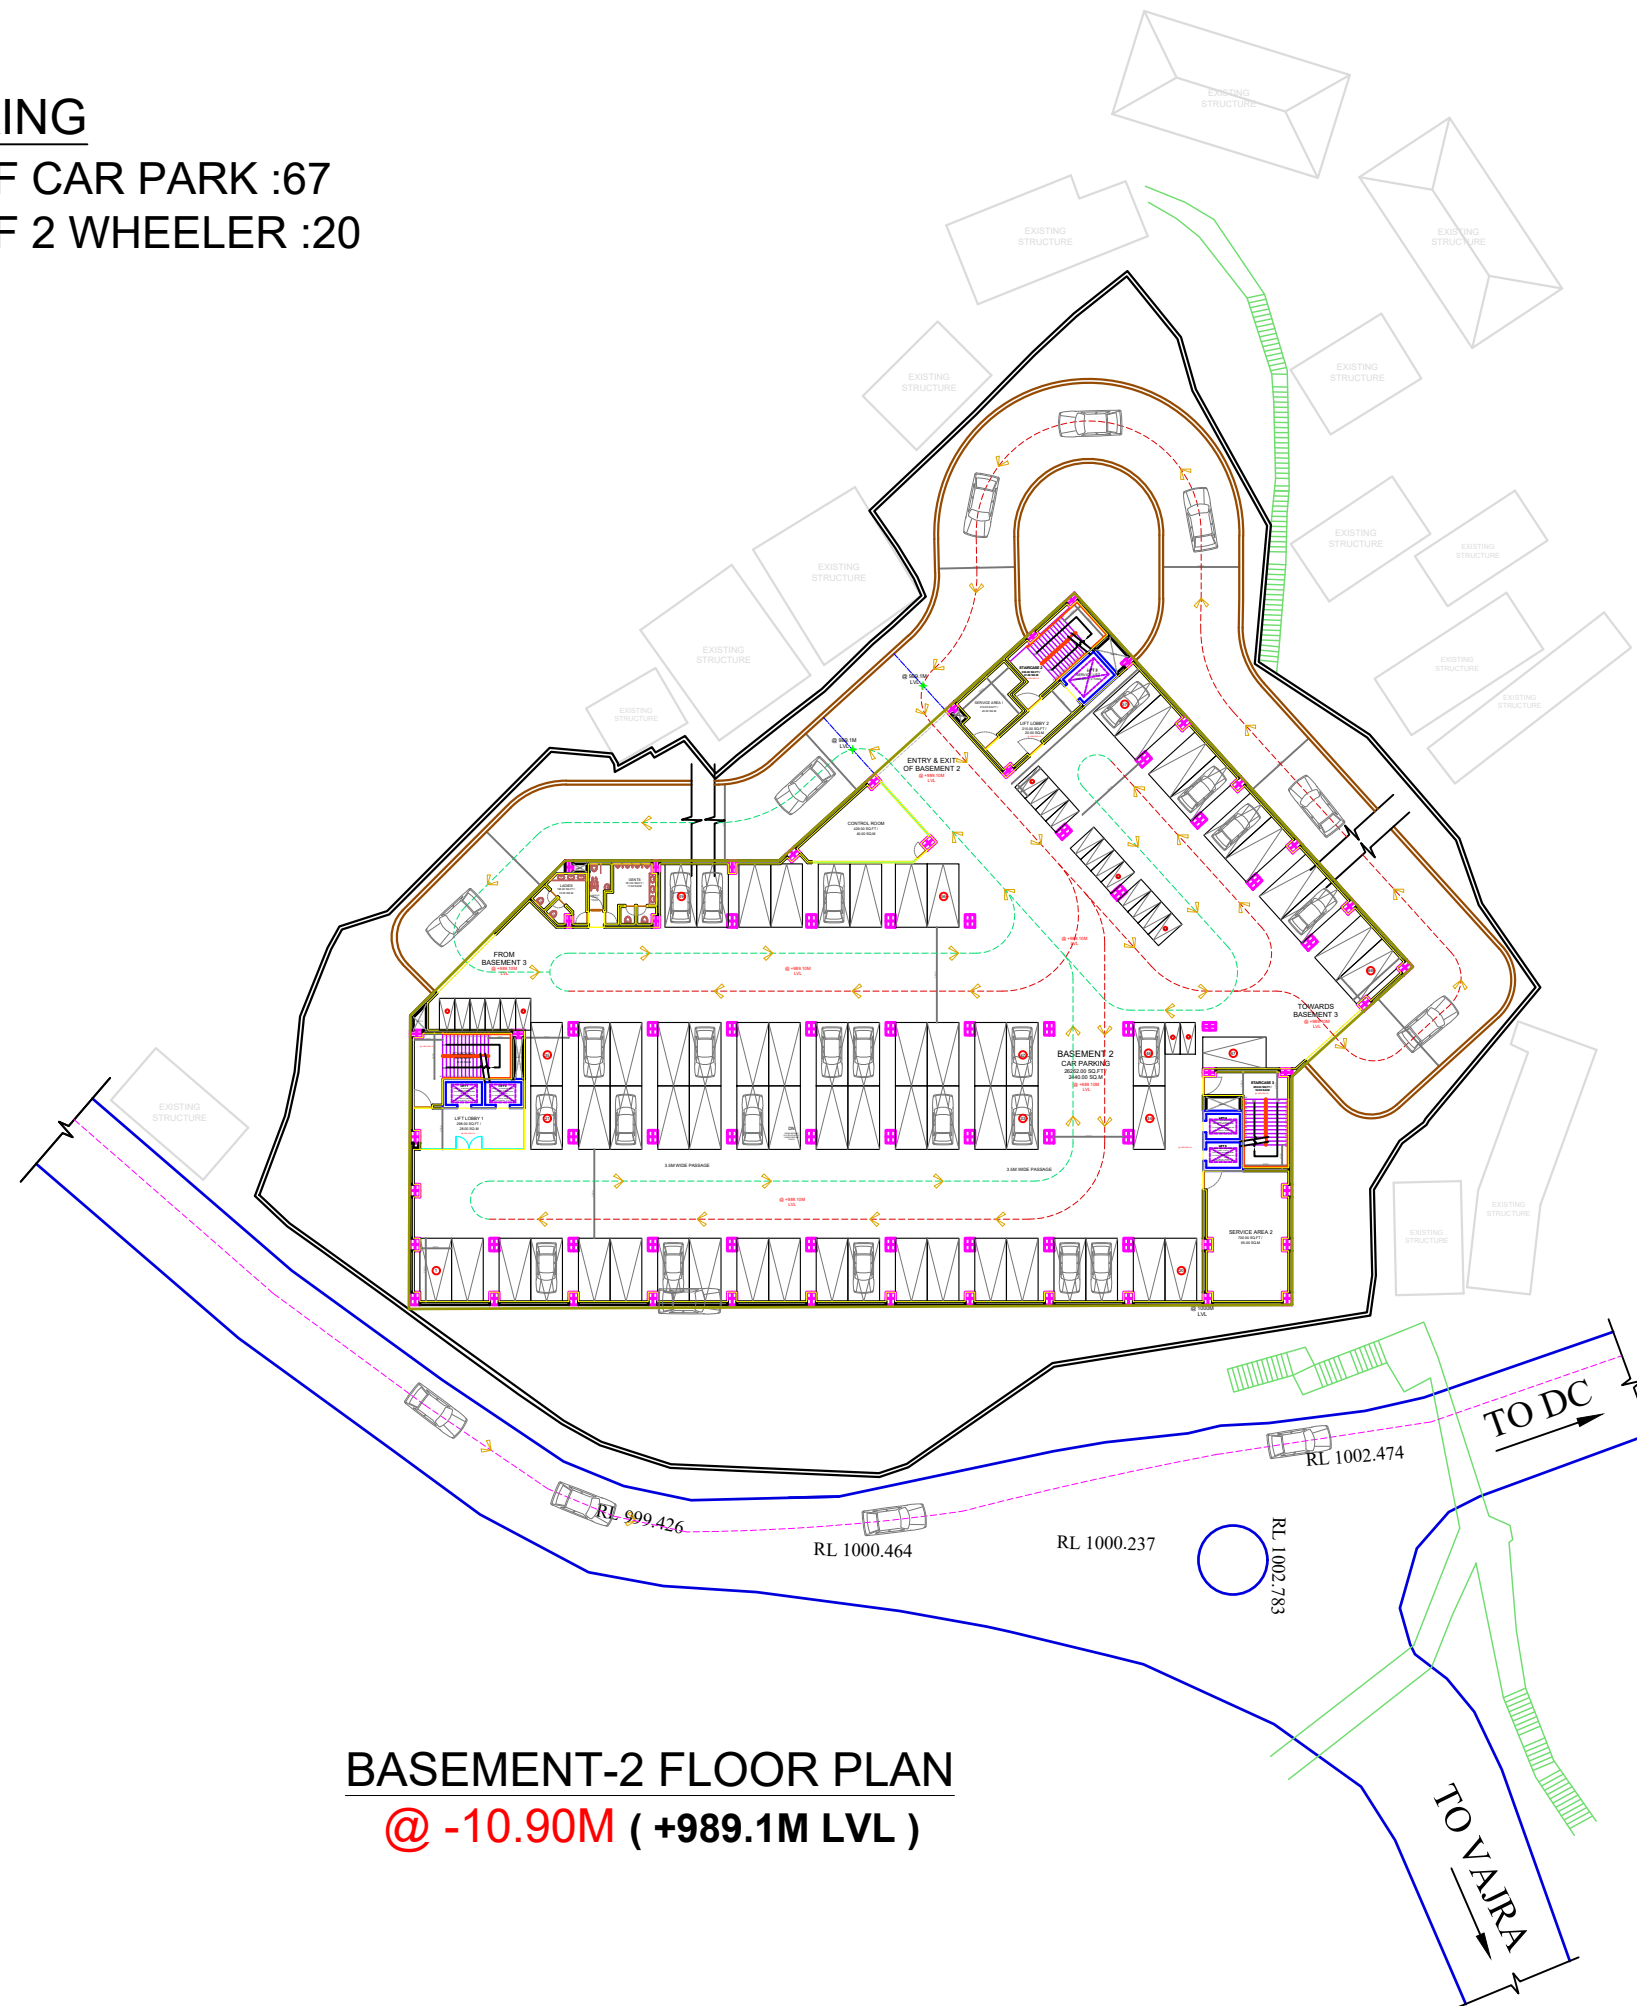

## BASEMENT-2 FLOOR PLAN

**@ -10.90M ( +989.1M LVL )**

BUILT UP AREA  
31298.00 SQ.FT  
2908.00 SQ.M

PROJECT:-

## GANTOK SMART CITY DEVELOPMENT

## KANCHENDZONGA SQUARE

DRAWING TITLE:-

**BASEMENT 2 FLOOR PLAN**  
**(PARKING AREA)**

FIRST RELEASE:	DATE: 19/03/2021
----------------	------------------

DRG : R0/KZS/BSFP-2/19/03/2021

[illegible]

NOTES:

- DO NOT SCALE THE DRAWING.
- INCASE OF DISCREPANCY, REFER BACK TO ARCHITECT.
- REFER TO THE STRUCTURAL DRAWING FOR THE DETAILS IN CONJUNCTION WITH THIS DRAWING.

RELEASED FOR
--------------

☒ PRELIMINARY      ☐ INFORMATION  
☐ APPROVAL      ☐ CONSTRUCTION

HEMANT VORA  
ARCHITECTS

**ASSOCIATES  
DESIGNERS**



201- E, Runwal & Omkar Esquare,  
Opp. Sion Chunabhathi Signal,  
Off. Eastern Express Highway,  
Mumbai :- 400 022. India.  
Tel:- +91 24073838  
Tel/ Fax:- +91 240739399  
Email:- hvarch@gmail.com,  
mail@hvarchitects.com

www.hvarchitects.com

DRN. BY:	FARHEEN.K
----------	-----------


CHD. BY:	H.V.
----------	------

SCALE:	NTS
--------	-----

SIZE:	A2
-------	----

DRG. NO:	R0/KZS/BSFP-2/19/03/2021
----------	--------------------------

SHEET:

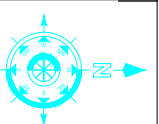






SR.NO.	FLOOR	BUA (SQ.M)
1	PUBLIC PLAZA FLOOR	2546.00
2	GROUND FLOOR	2546.00
3	LOWER GROUND 1 FLOOR	2908.00
4	BASEMENT 1 FLOOR	2908.00
5	BASEMENT 2 FLOOR	2908.00
6	BASEMENT 2 FLOOR	2908.00
	TOTAL BUA	16724.00

TOTAL NO. OF CAR PARK :  $67 \times 3 = 201$   
TOTAL NO. OF 2 WHEELER :  $20 \times 3 = 60$

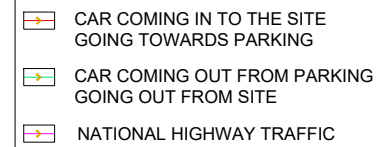

## GROUND FLOOR PLAN


@ +0.60M ( +1000.6M LVL )

BUILT UP AREA  
27407.00 SQ.FT  
2546.00 SQ.M




BUILT UP AREA  
31298.00 SQ.FT  
2908.00 SQ.M

SHEET:

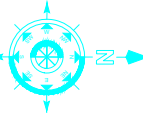



BUILT UP AREA  
27395.00 SQ.FT  
2546.00 SQ.M

DRN. BY:	FARHEEN.K		
CHD. BY:	H.V.		
SCALE:	NTS	SIZE: A2	
DRG. NO:	R0/KZS/UGFP/19/03/2021		SHEET:



## KANCHENDZONGA SQUARE

ELEVATION

DRG : R0/KZS/EL/20/03/2021

[illegible]

- DO NOT SCALE THE DRAWING.
- INCASE OF DISCREPANCY, REFER BACK TO ARCHITECT.
- REFER TO THE STRUCTURAL DRAWING FOR THE DETAILS IN CONJUNCTION WITH THIS DRAWING.

☒ PRELIMINARY      ☐ INFORMATION  
☐ APPROVAL      ☐ CONSTRUCTION

www.hvarchitects.com

SHEET:
--------

